


**NOTE THIS DRAWING IS FOR GUIDANCE ONLY AND MUST NOT BE USED AS A PROPER WORKING DRAWING. FOR ENQUIRIES ABOUT THE LIFT PLEASE CONTACT 061 922 903**

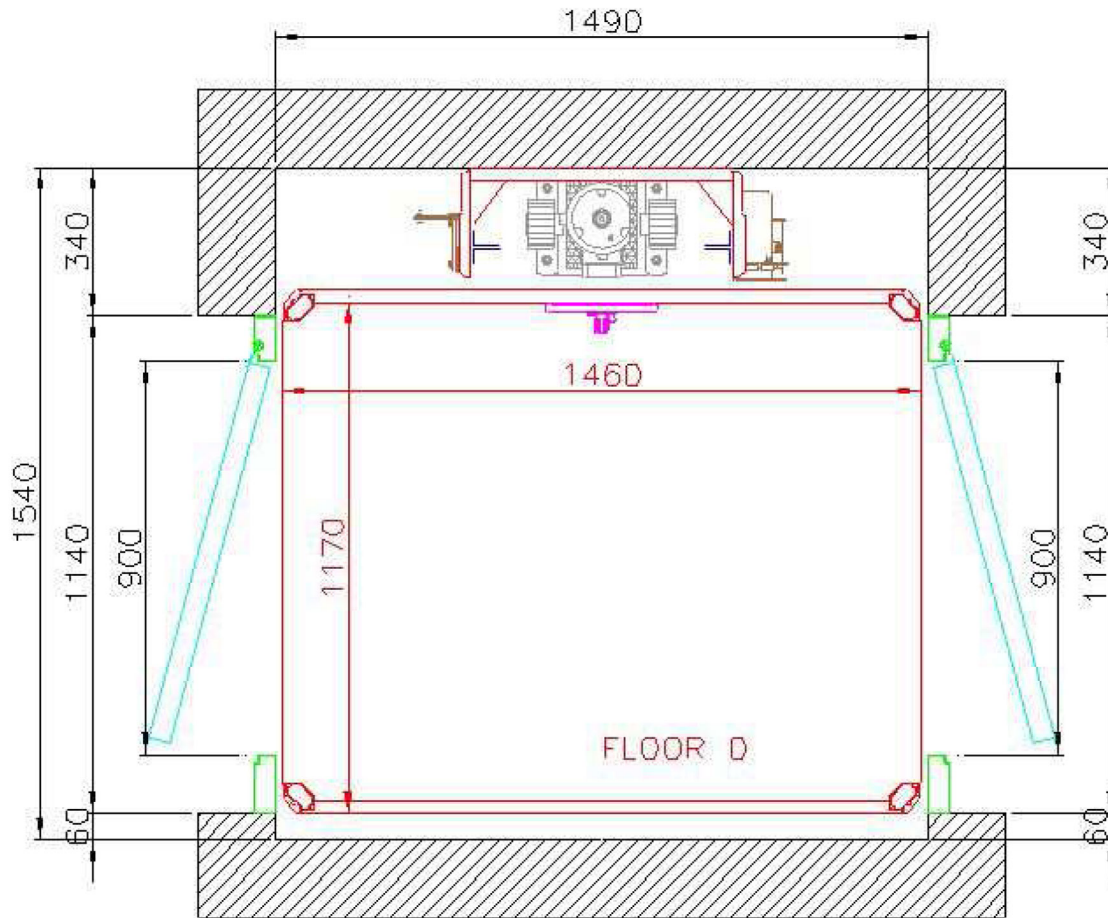

**LIFT STD SPECIFICATION**

- Load capacity - 400kg
- Drive system - Traction Belt
- Speed - 0.15 m/s
- Maximum number of stops - 5
- Maximum Travel - 14.6m
- Pit Depth - 120mm
- Headroom - 2450mm
- Power - 230V-mono AC – 50Hz
- Motor - 1.5 kW
- Cabin COP - Full height Vertical
- Car Controls - Constant Pressure
- Landing Controls - One Touch
- Cabin Ceiling - LED bar
- Cabin Finish - Skin-plate
- Door Type - Swing
- Door Finish - RAL 7040
- Communication - Telephone
  
- Structure - Shaft by Others
- Structure Finish - Built to withstand the loadings issued on Job specific drawings.

**Options**

- LCD Display
- Voice Announcement
- Cabin Mirror
- Handrail
- Auto-dialer
- Numerous Cabin Finishes
- Various door options
- 60min Fire rated doors
- Alternative RAL Finishes to Doors



Premier Lifts, Glean Glas House,  
 Tuamgraney, Co. Clare, Ireland.  
 Tel: 061 922 903 Email: info@lifts.ie  
 Fax: 061 922 904 Web: www.lifts.ie

ECO600 – Shaft by Others -1460mm x 1170mm Through Entry/Exit – Swing doors		
DWG NO - 0008		REV - A
SCALE NTS	DATE 11/10/2011	DRAWN APG